

1000mm
Scale
Check
Square

- Bar 36
- Bar 35
- Bar 34
- Bar 33
- Bar 32
- Bar 31
- Bar 30
- Bar 29
- Bar 28
- Bar 27
- Bar 26
- Bar 25
- Bar 24
- Bar 23
- Bar 22
- Bar 21


- Bar 20
- Bar 19
- Bar 18
- Bar 17
- Bar 16
- Bar 15
- Bar 14
- Bar 13
- Bar 12
- Bar 11
- Bar 10
- Bar 9
- Bar 8
- Bar 7
- Bar 6
- Bar 5
- Bar 4
- Bar 3
- Bar 2
- Bar 1

LX Winch Bar

Theatre Royal Windsor

Stage Ground Plan
 Rake = 1:24 ≈ 2°
 Edited: 7/13/2010
 Plotted: 7/13/2010

Contacts
 david.edmunds@kenwright.com
 luke.manning@kenwright.com
 colin.mothersole@kenwright.com

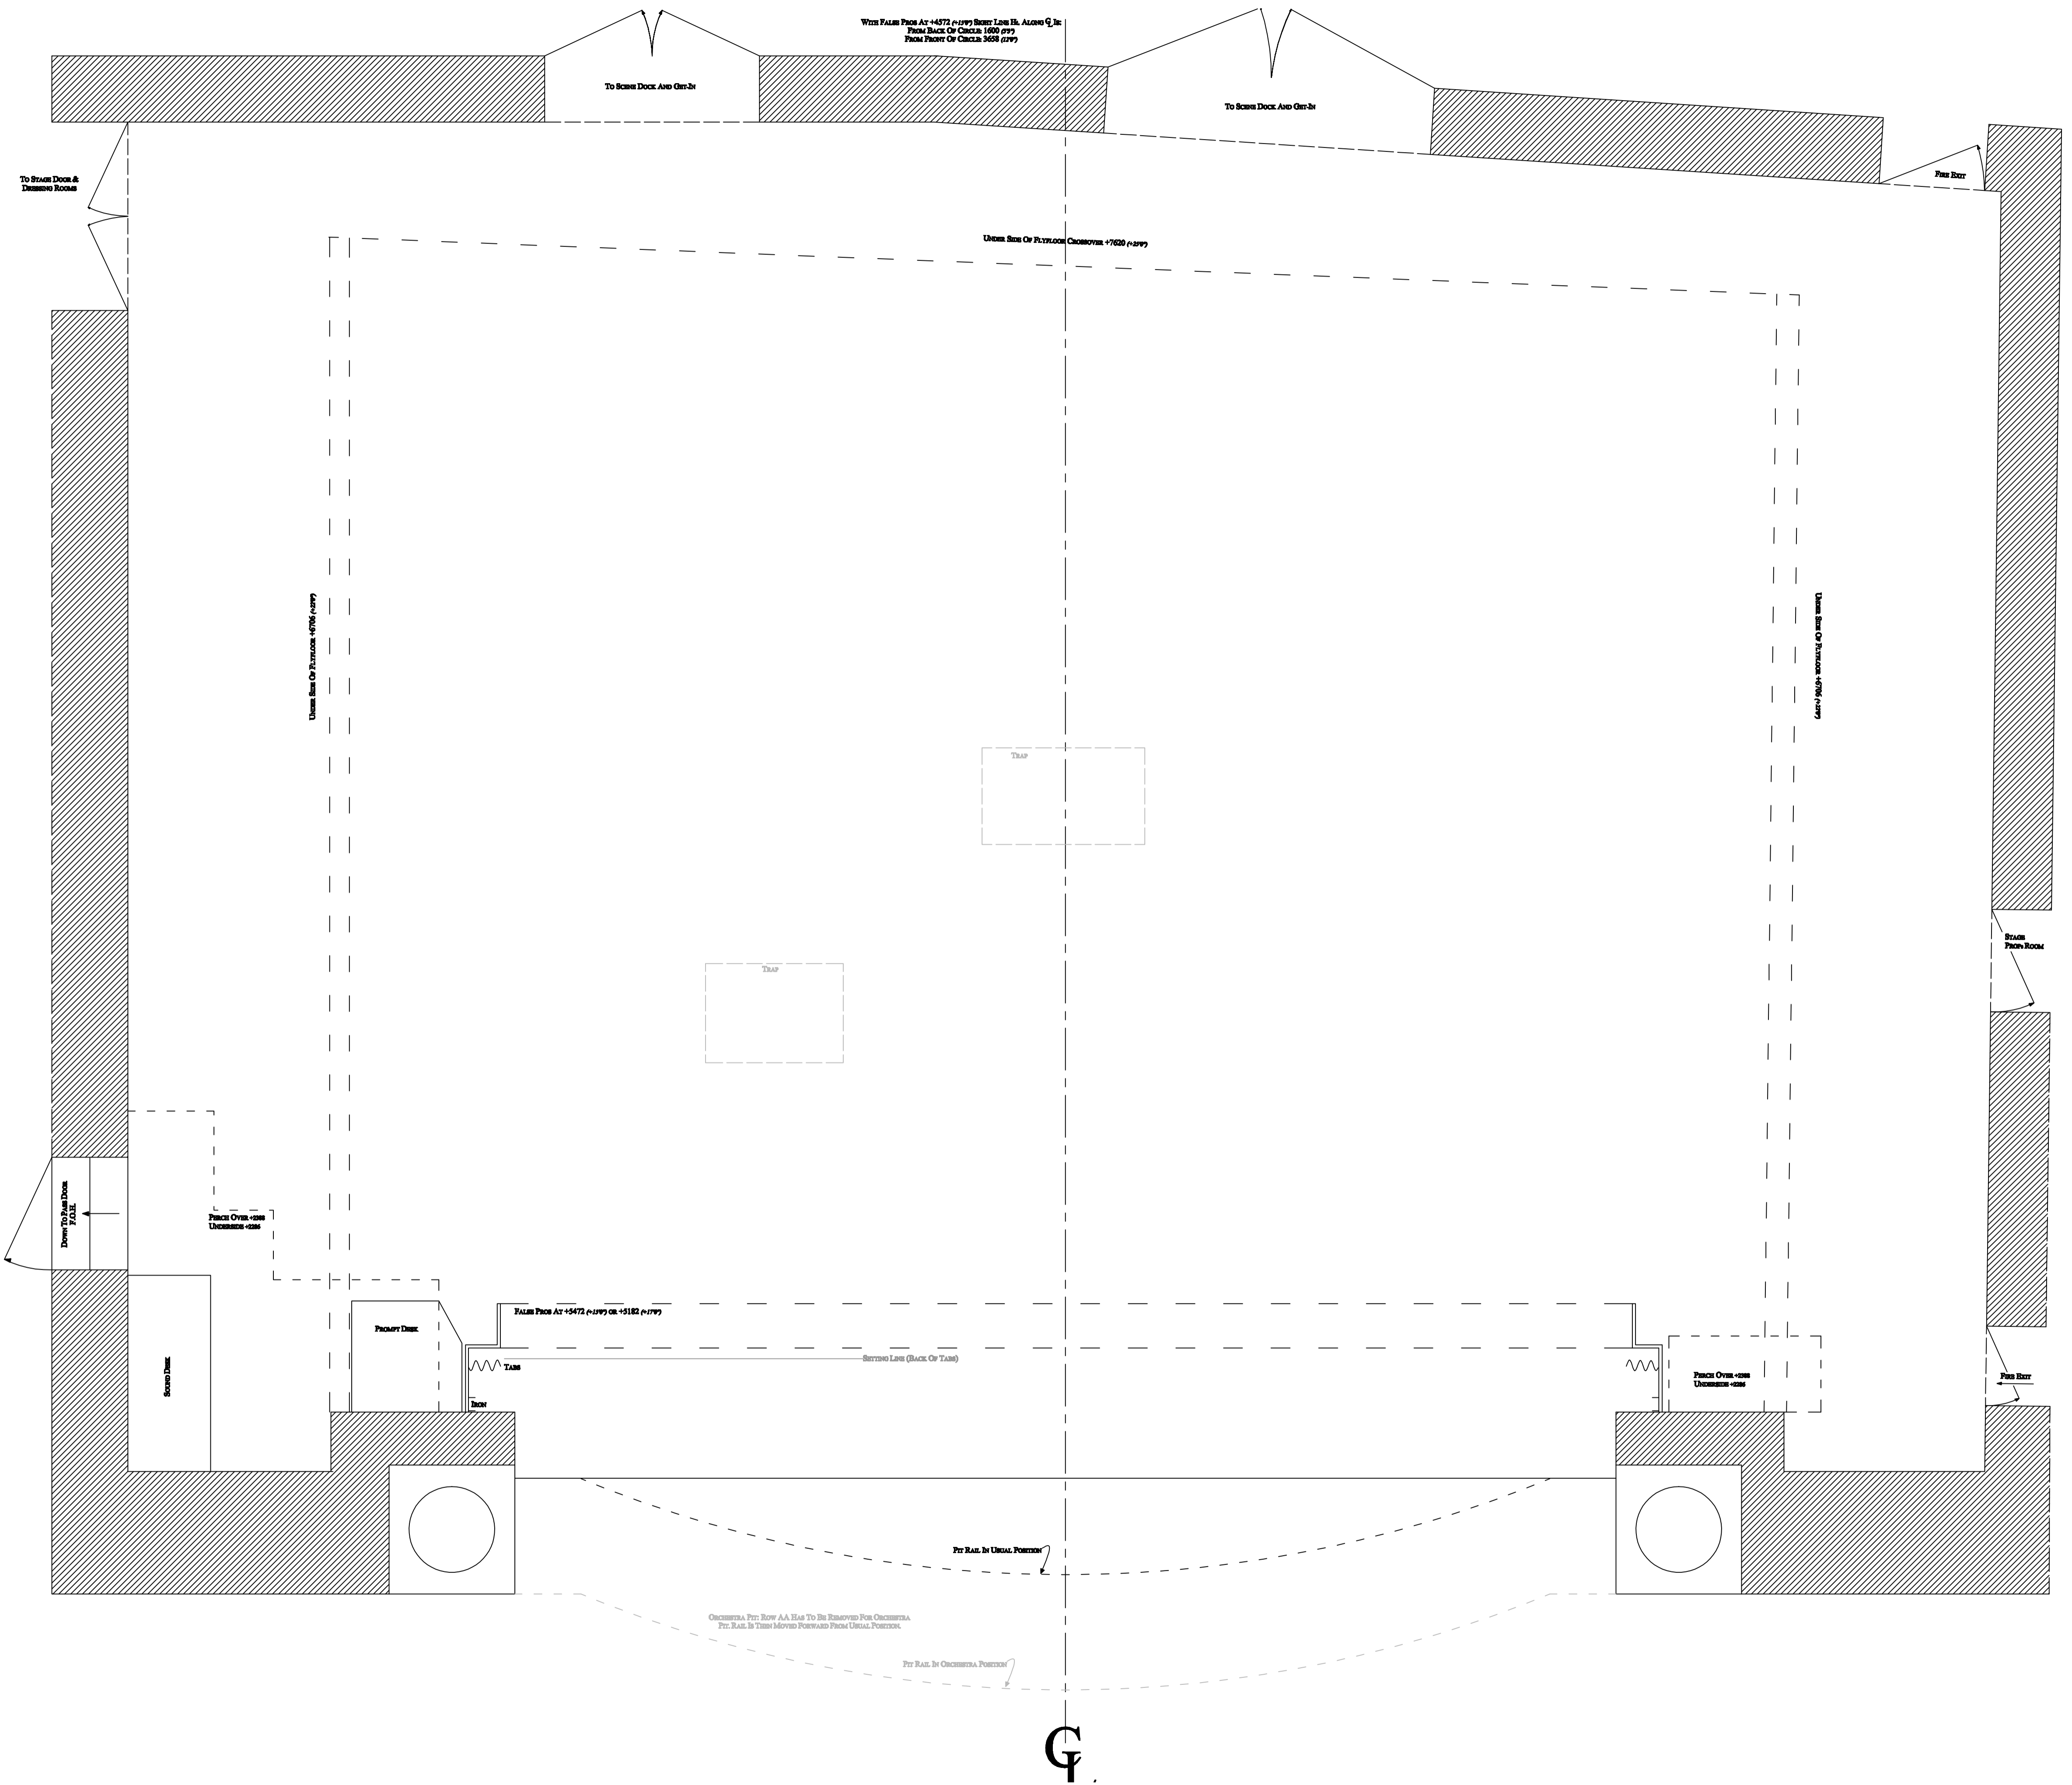

G